





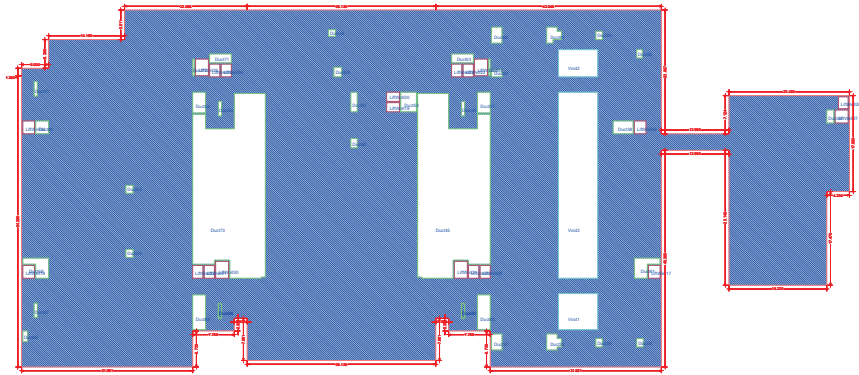

MAINTENANCE AREA CALCULATION TO EYE HORIZON AND RESEARCH CENTER




NO.	NAME	SIZE	DESCRIPTION
1	W1	4.80 x 1.20	Aluminum sliding window
2	W2	2.40 x 1.20	Aluminum sliding window
3	W3	2.40 x 1.20	Aluminum sliding window
4	W4	1.80 x 1.20	Aluminum sliding window
5	W5	1.80 x 1.20	Aluminum sliding window
6	W6	1.80 x 1.20	Aluminum sliding window
7	W7	1.80 x 1.20	Aluminum sliding window
8	W8	0.80 x 1.20	Aluminum sliding window
9	W9	1.80 x 1.20	Aluminum sliding window
10	W10	0.75 x 1.20	Aluminum sliding window
11	W11	3.00 x 1.20	Aluminum sliding window
12	W12	1.40 x 1.20	Aluminum sliding window
13	W13	2.80 x 1.20	Aluminum sliding window
14	W14	1.40 x 1.20	Aluminum sliding window
15	W15	1.40 x 1.20	Aluminum sliding window
16	W16	2.00 x 1.20	Aluminum sliding window
17	W17	1.80 x 1.20	Aluminum sliding window
18	W18	1.80 x 1.20	Aluminum sliding window
19	W19	1.80 x 1.20	Aluminum sliding window
20	W20	4.80 x 1.20	Aluminum sliding window
21	W21	1.80 x 1.20	Aluminum sliding window
22	W22	4.80 x 1.20	Aluminum sliding window
23	W23	3.40 x 1.20	Aluminum sliding window
24	W24	2.20 x 1.20	Aluminum sliding window
25	W25	2.20 x 1.20	Aluminum sliding window
26	W26	2.20 x 1.20	Aluminum sliding window
27	W27	2.20 x 1.20	Aluminum sliding window
28	W28	4.80 x 1.20	Aluminum sliding window
29	W29	2.80 x 1.20	Aluminum sliding window
30	W30	4.80 x 1.20	Aluminum sliding window
31	W31	2.80 x 1.20	Aluminum sliding window
32	W32	3.90 x 1.20	Aluminum sliding window




Signature valid


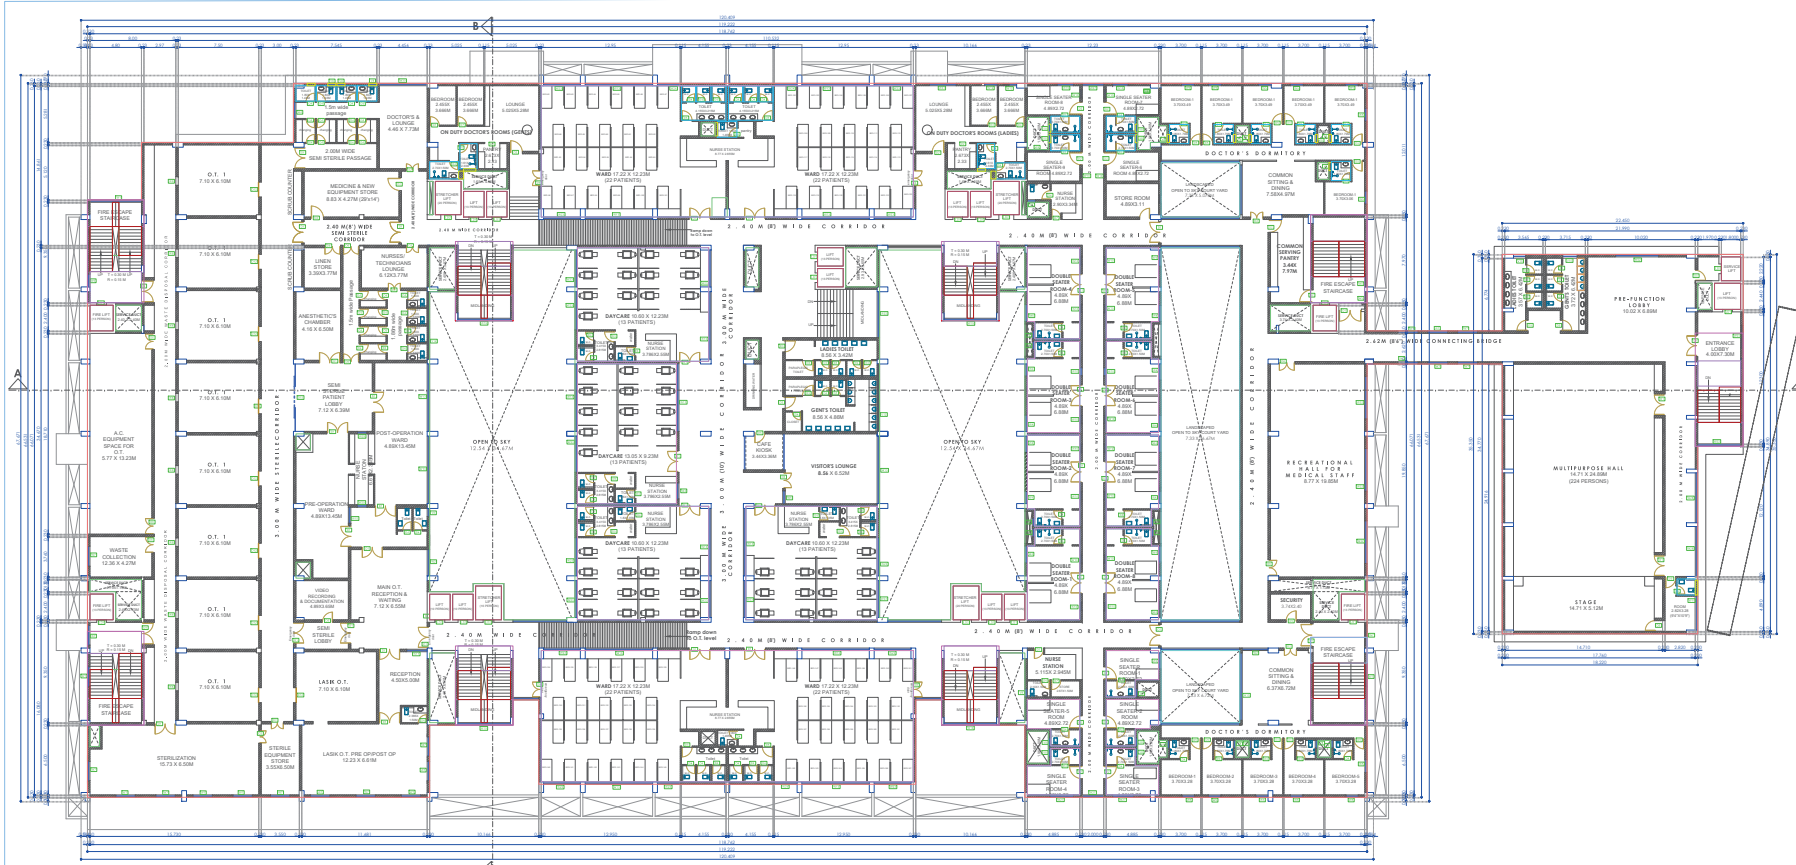


THIRD FLOOR PLAN


THIRD FLOOR PLAN

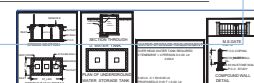


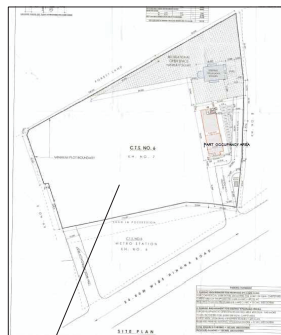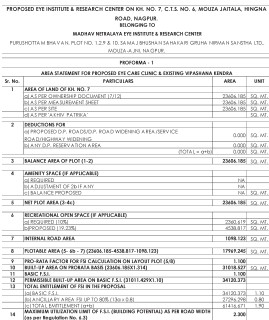

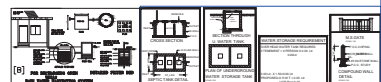



